


LEGEND:

- BORING INSTALLED BY CADMAN (9/95 AND 1/98)
 - ⊕ MONITOR WELL INSTALLED BY CADMAN (9/95 AND 1/98)
 - ⊕ BORING INSTALLED BY AES (8/93)
 - ⊗ MONITOR WELL INSTALLED BY DAMES & MOORE (5/99 AND 2/00)
- C C'
GEOLOGIC CROSS SECTION LINE

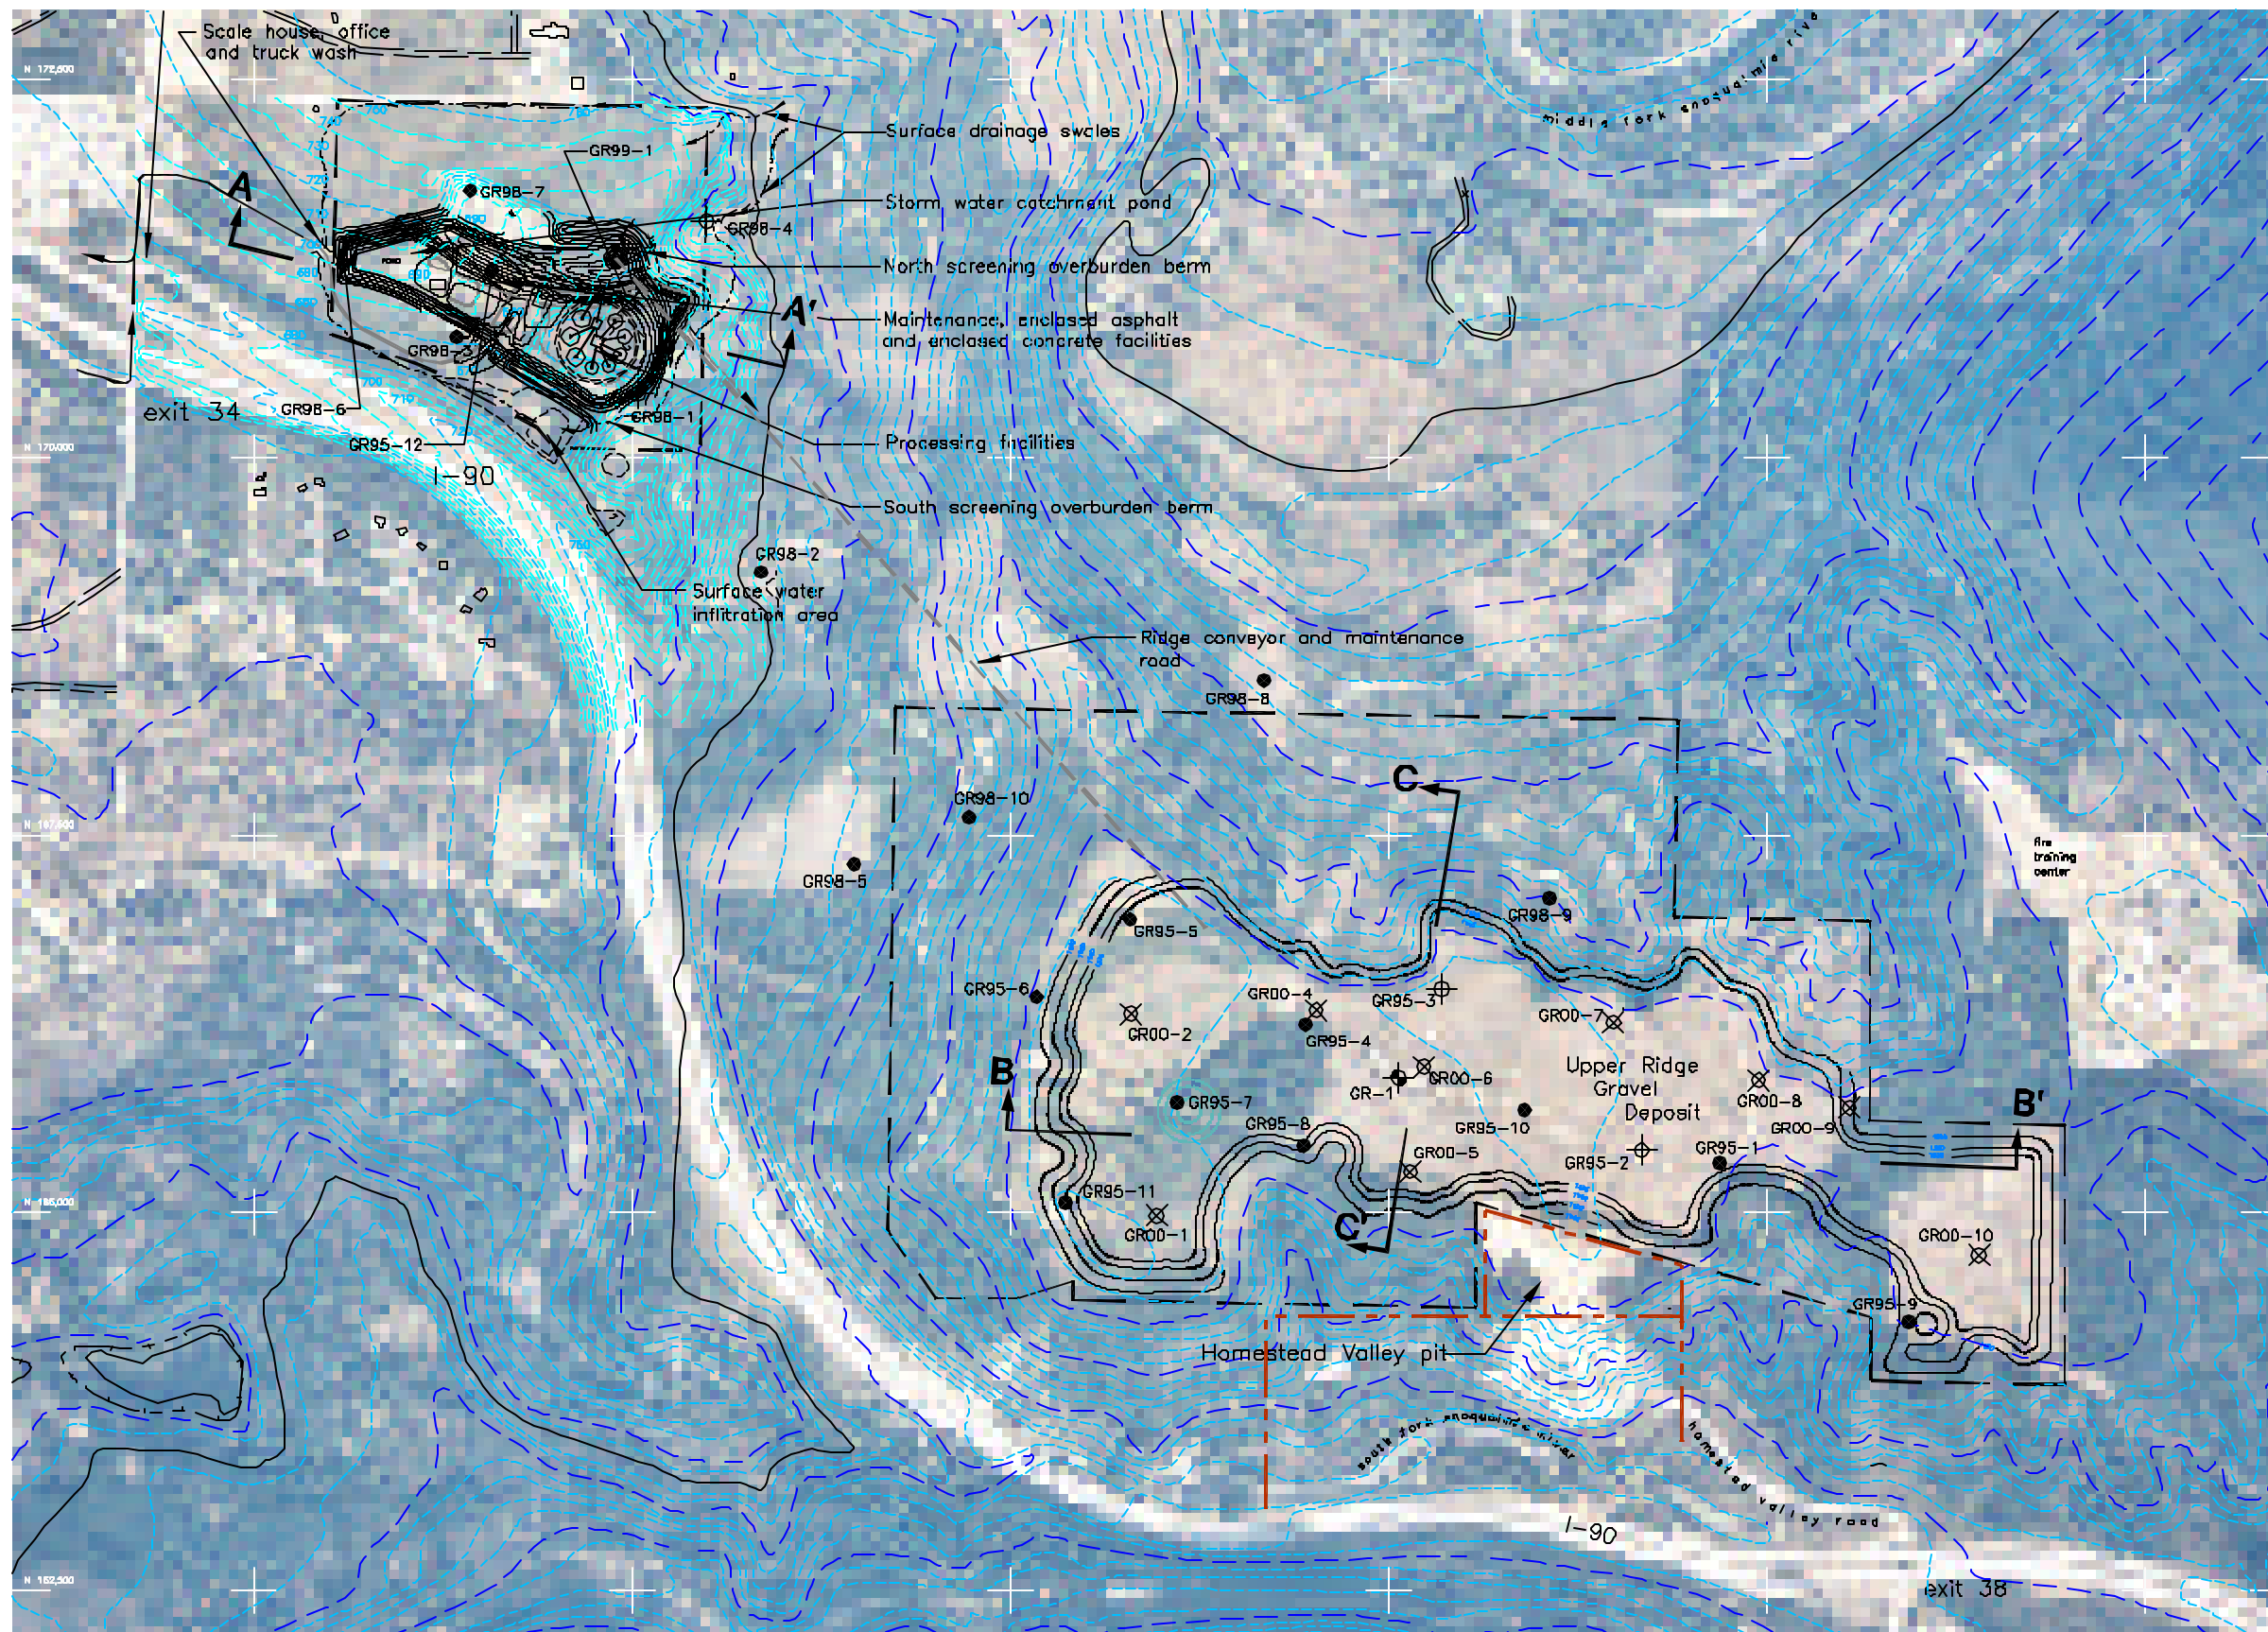

Source: Janikowski, Oast & Associates, dated March 17, 2000

Figure 6-5
**BORING LOCATIONS AND
PROPOSED FINAL ELEVATION OF GRAVEL OPERATION**

North Bend Gravel Operation FEIS
North Bend, Washington